


Lotissement


” *Les TERRASSES de CASTELNAU* ”

PLAN de VENTE


— CADASTRE — (**Lot**)
Section **BP** n° **202** **11** Superficie **732 m²**

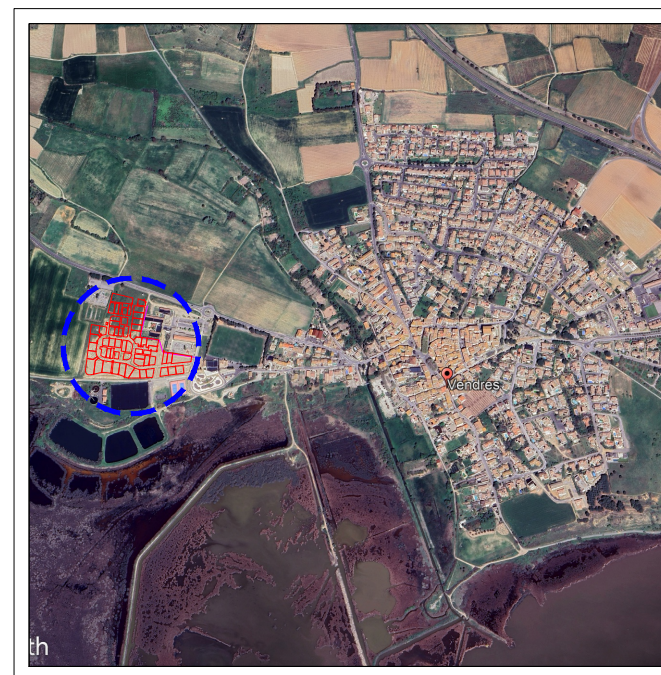

Extrait cadastral sans échelle

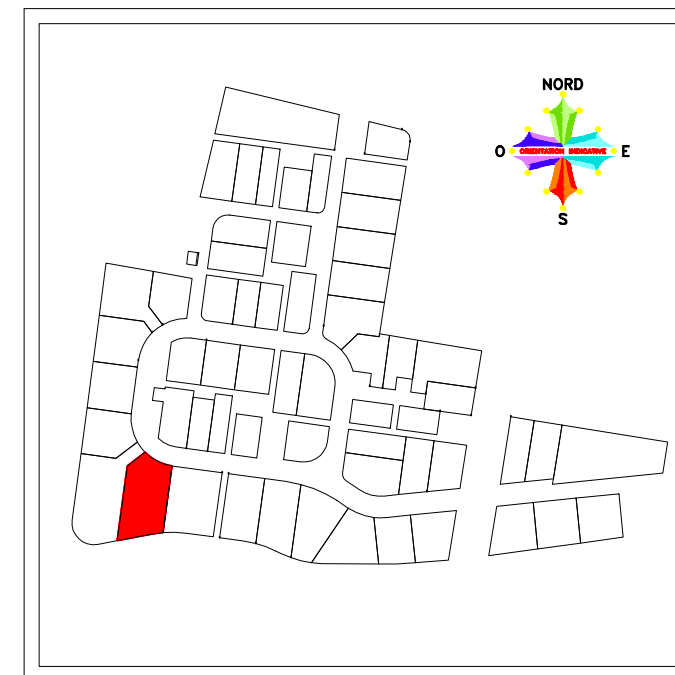

Dressé en **Septembre 2025**
Dossier **21.3933**

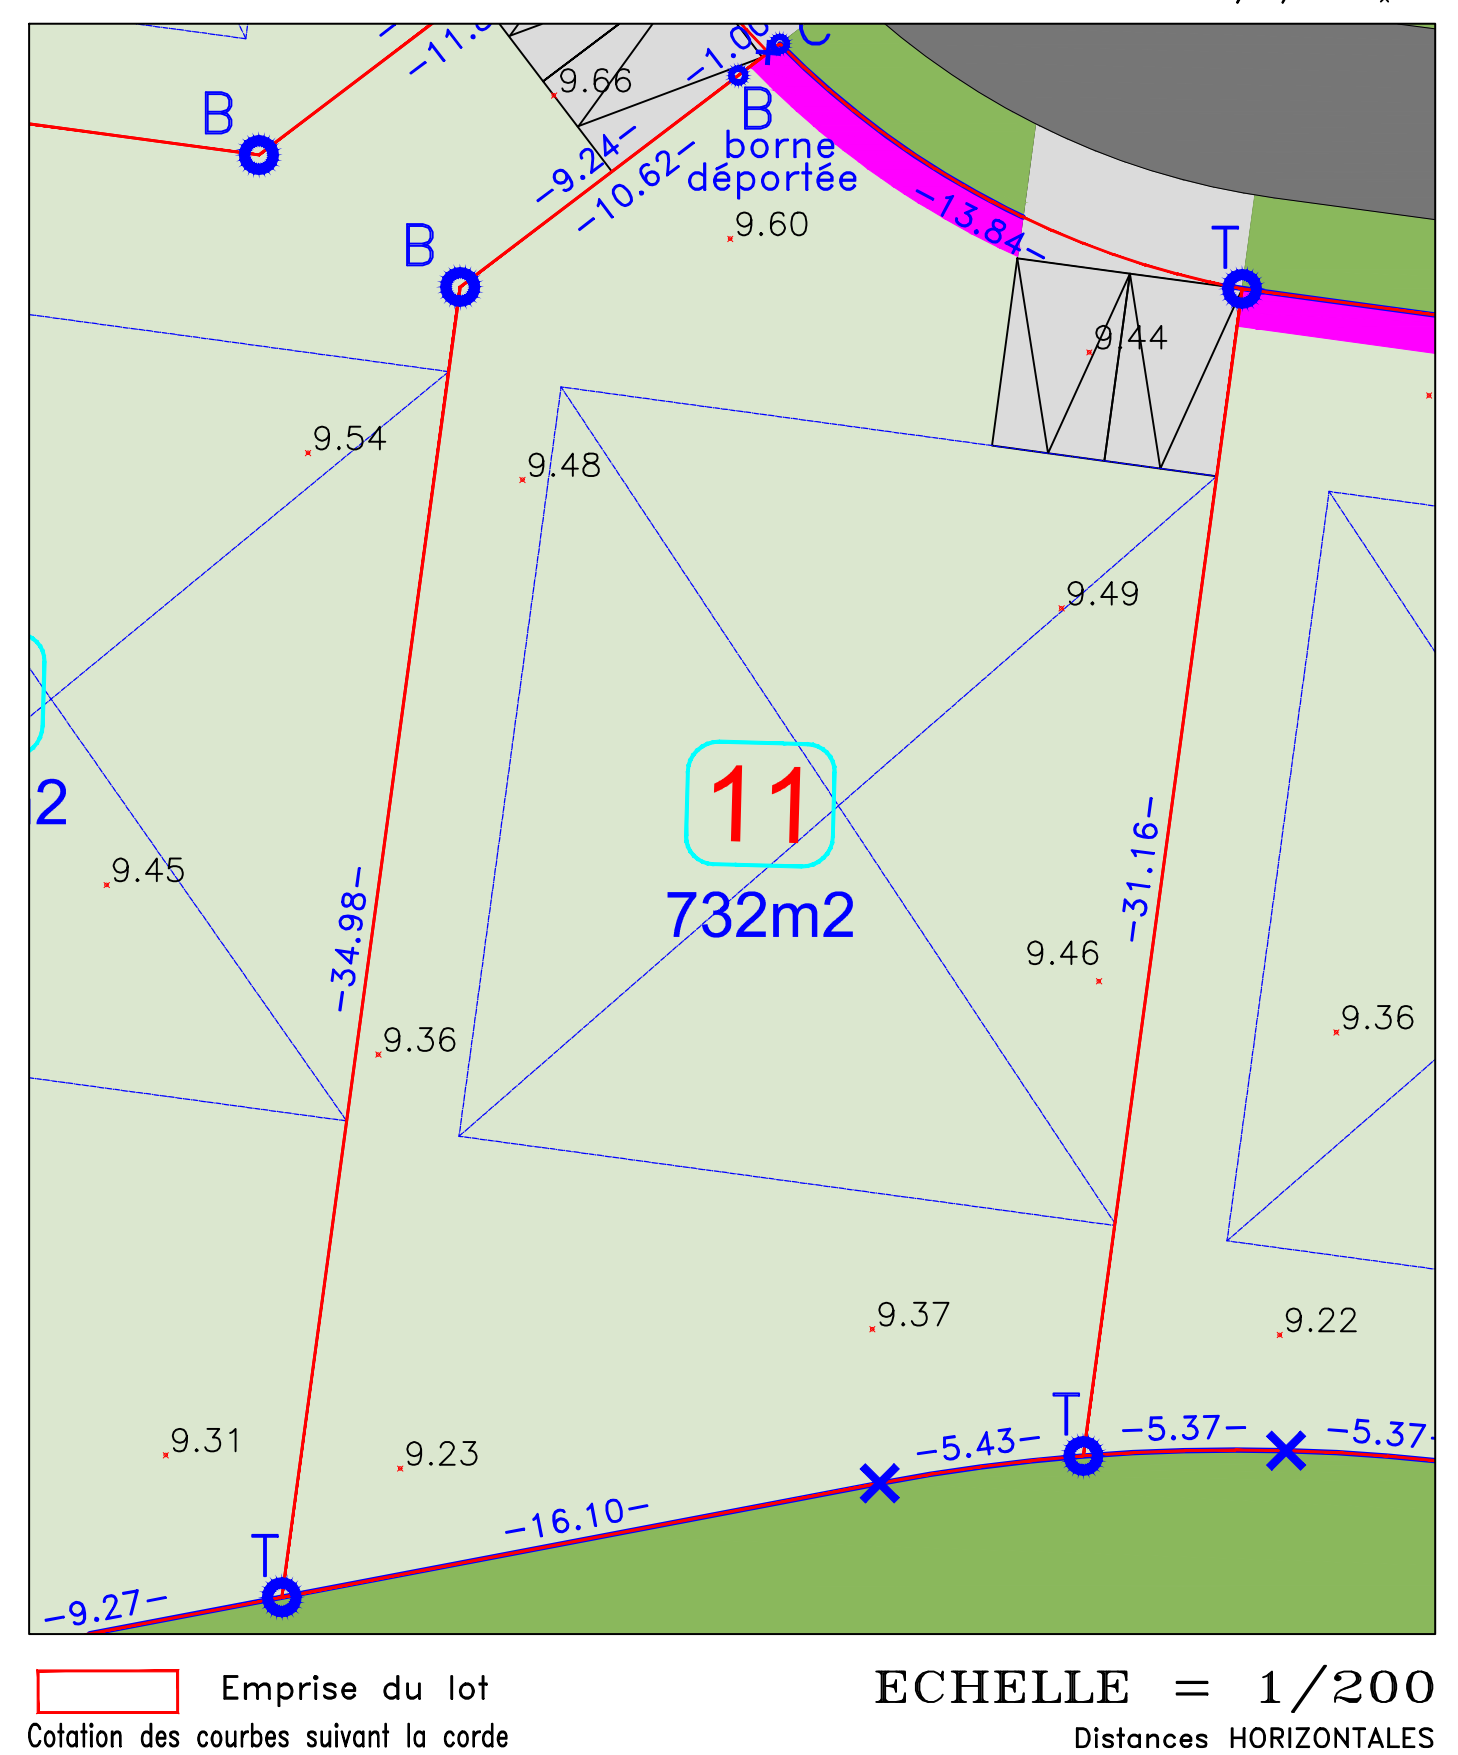

PLAN DES CLOTURES



