



Lotissement
” *Les TERRASSES de CASTELNAU* ”
PLAN de VENTE


— CADASTRE — (Lot
Section **BP** n° **235** 36) Superficie **437 m²**

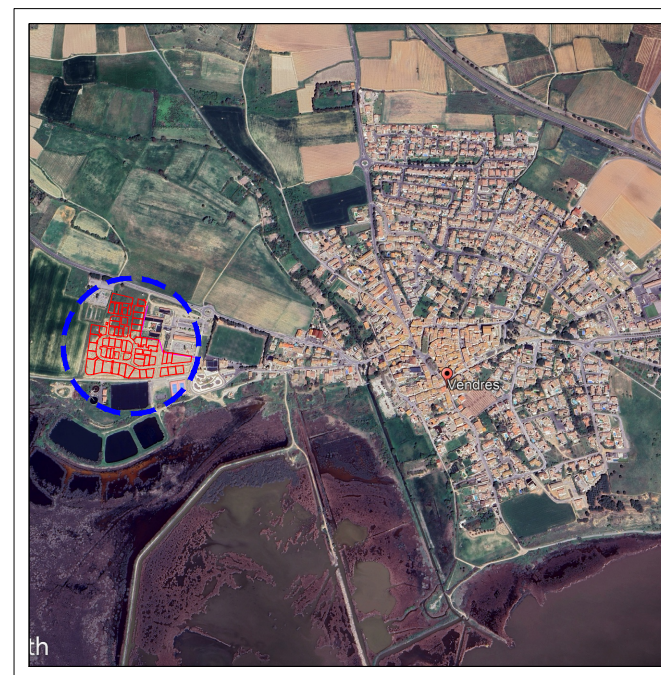

Extrait cadastral sans échelle

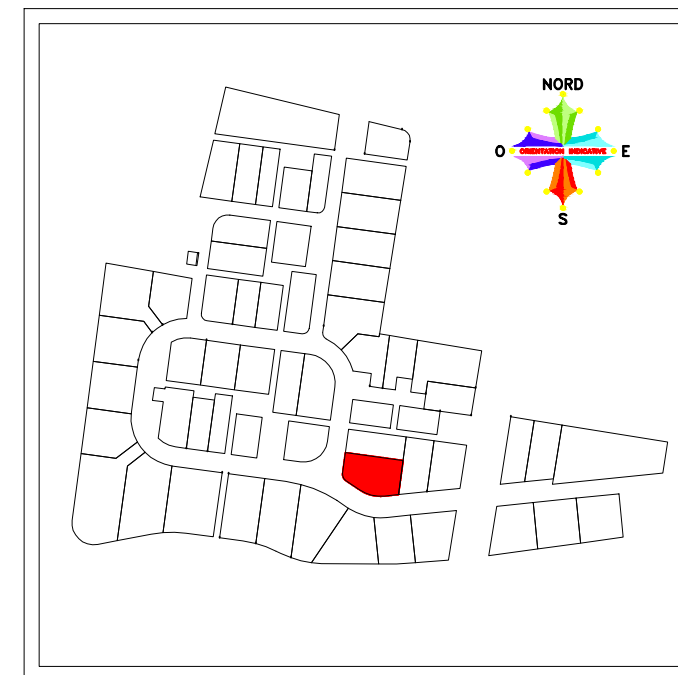

Dressé en **Septembre 2025**
Dossier **21.3933**

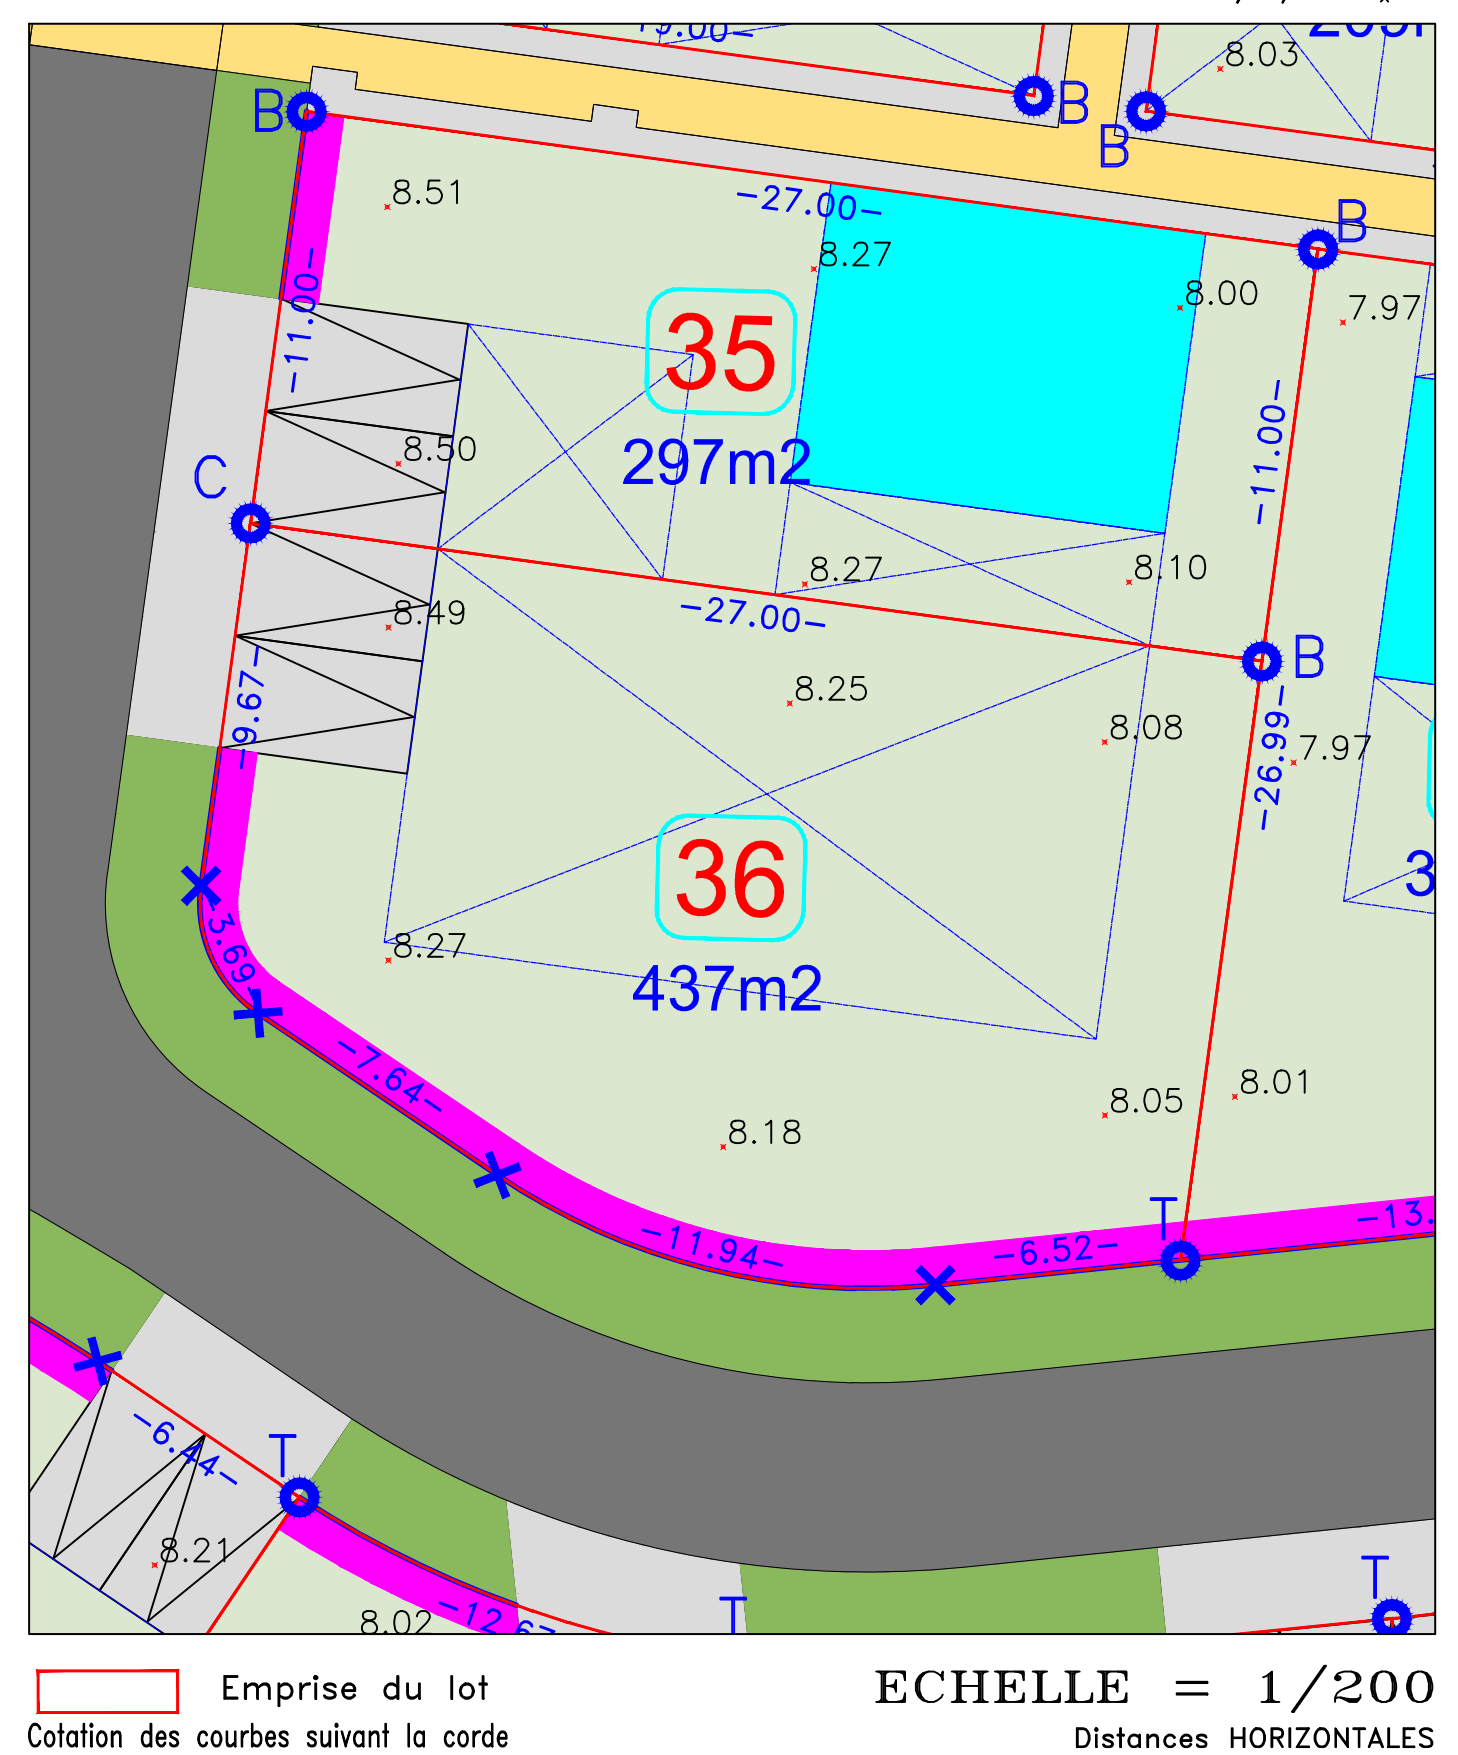

PLAN DES CLOTURES

The map shows a plot with two main parcels, 35 and 36, outlined in red. Parcel 35 is a small triangular area at the top with an area of 297m². Parcel 36 is a larger, irregularly shaped area below it with an area of 437m². The plot is bounded by a red line on the left and a red line on the right. A pink curved line runs along the bottom boundary of the plot. Several points are marked on the map: point C is a blue circle on the left red boundary; point B is a blue circle on the right red boundary; point T is a blue circle on the pink curved boundary. There are also blue 'x' marks on the pink boundary and a blue '+' mark on the left boundary. Elevation contours are shown as thin black lines with numerical values: 8.50, 8.49, 8.27, 8.25, 8.10, 8.08, 7.97, 8.27, 8.18, 8.05, and 8.01. A cyan area is visible in the top right corner, and a grey area is in the bottom left corner. The scale is indicated as ECHELLE = 1/200.

ECHELLE = 1/200